


1. CONTRACTOR TO PROVIDE BOLLARD COVERS FOR ALL BOLLARDS ONSITE. STREET SMART; YELLOW; OR APPROVED EQUAL.
2. CONTRACTOR TO INSTALL ORDER CONFIRMATION BOARD


DETAIL 816
ENLARGED MENU BOARD DETAIL
NOT TO SCALE, MODIFIED YUM! STANDARD DETAIL

BOLLARD IN CURB

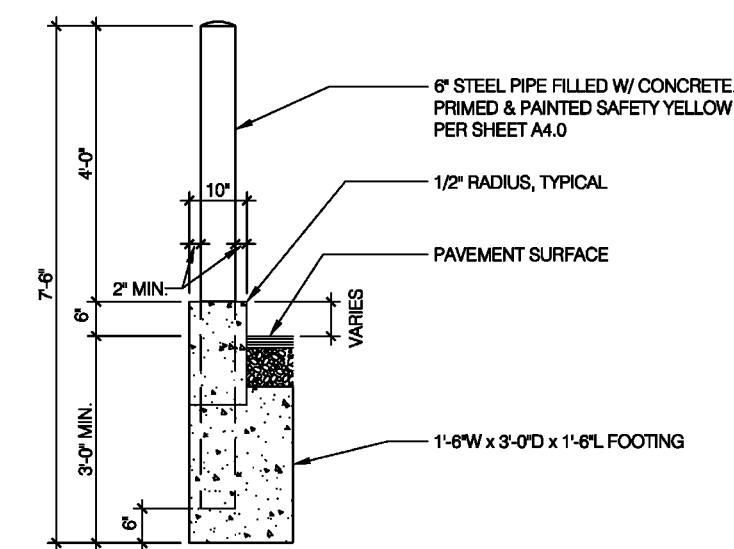


1. CONTRACTOR TO PROVIDE BOLLARD COVERS FOR ALL BOLLARDS ONSITE. STREET SMART; YELLOW; OR APPROVED EQUAL.
2. 6" PIPE TO BE SCHEDULE 40 STEEL
3. CONCRETE FOOTING TO BE 3,000 PSI AT 28 DAYS, PORTLAND CEMENT CONCRETE

DETAIL 817
BOLLARD DETAIL
NOT TO SCALE

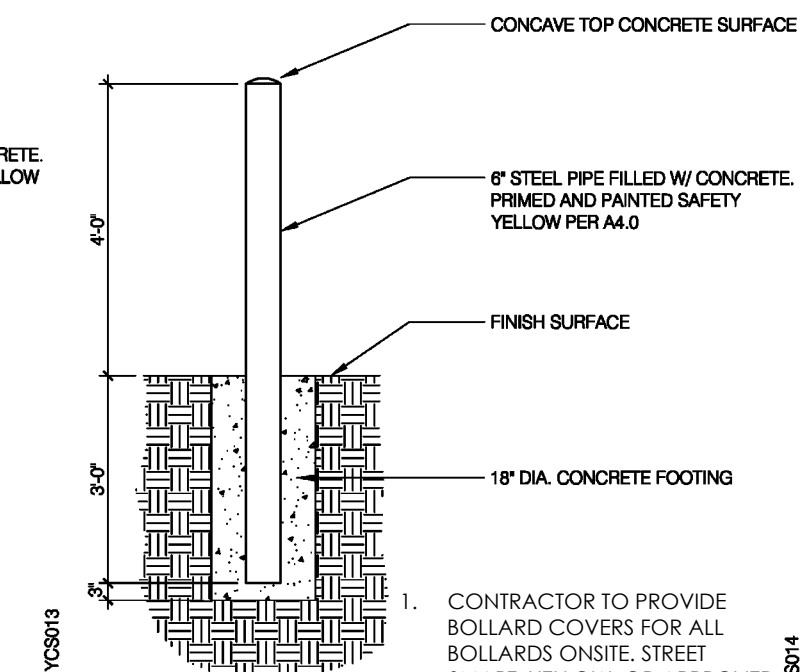
BOLLARD

1. CONTRACTOR TO PROVIDE BOLLARD COVERS FOR ALL BOLLARDS ONSITE. STREET SMART; YELLOW; OR APPROVED EQUAL.
2. 6" PIPE TO BE SCHEDULE 40 STEEL
3. CONCRETE FOOTING TO BE 3,000 PSI AT 28 DAYS, PORTLAND CEMENT CONCRETE


DETAIL 818
LIGHT POLE FOUNDATION
NOT TO SCALE, MODIFIED YUM! STANDARD DETAIL

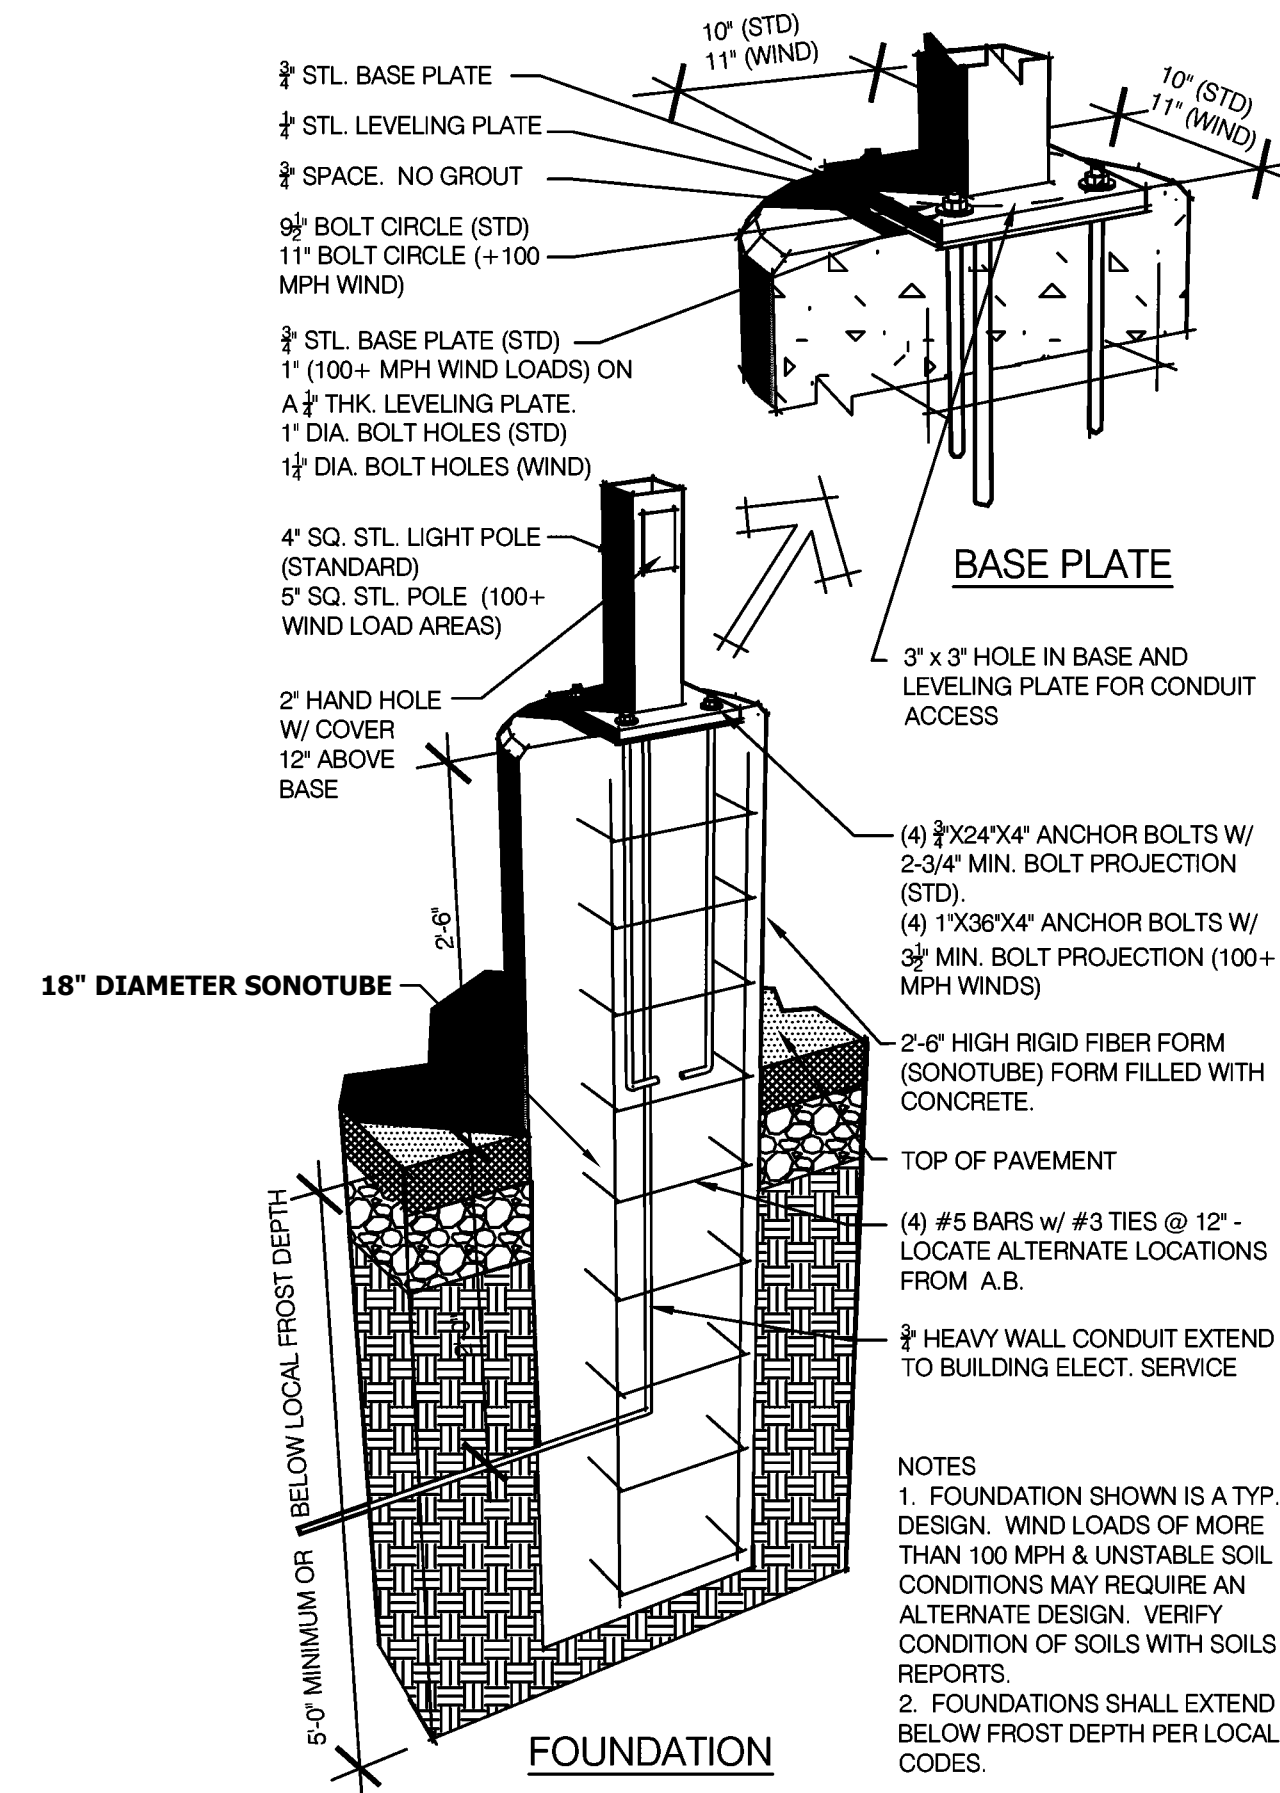


- NOTES**
1. FOUNDATION SHOWN IS A TYP. DESIGN. WIND LOADS OF MORE THAN 100 MPH & UNSTABLE SOIL CONDITIONS MAY REQUIRE AN ALTERNATE DESIGN. VERIFY CONDITION OF SOILS WITH SOILS REPORTS.
2. FOUNDATIONS SHALL EXTEND BELOW FROST DEPTH PER LOCAL CODES.

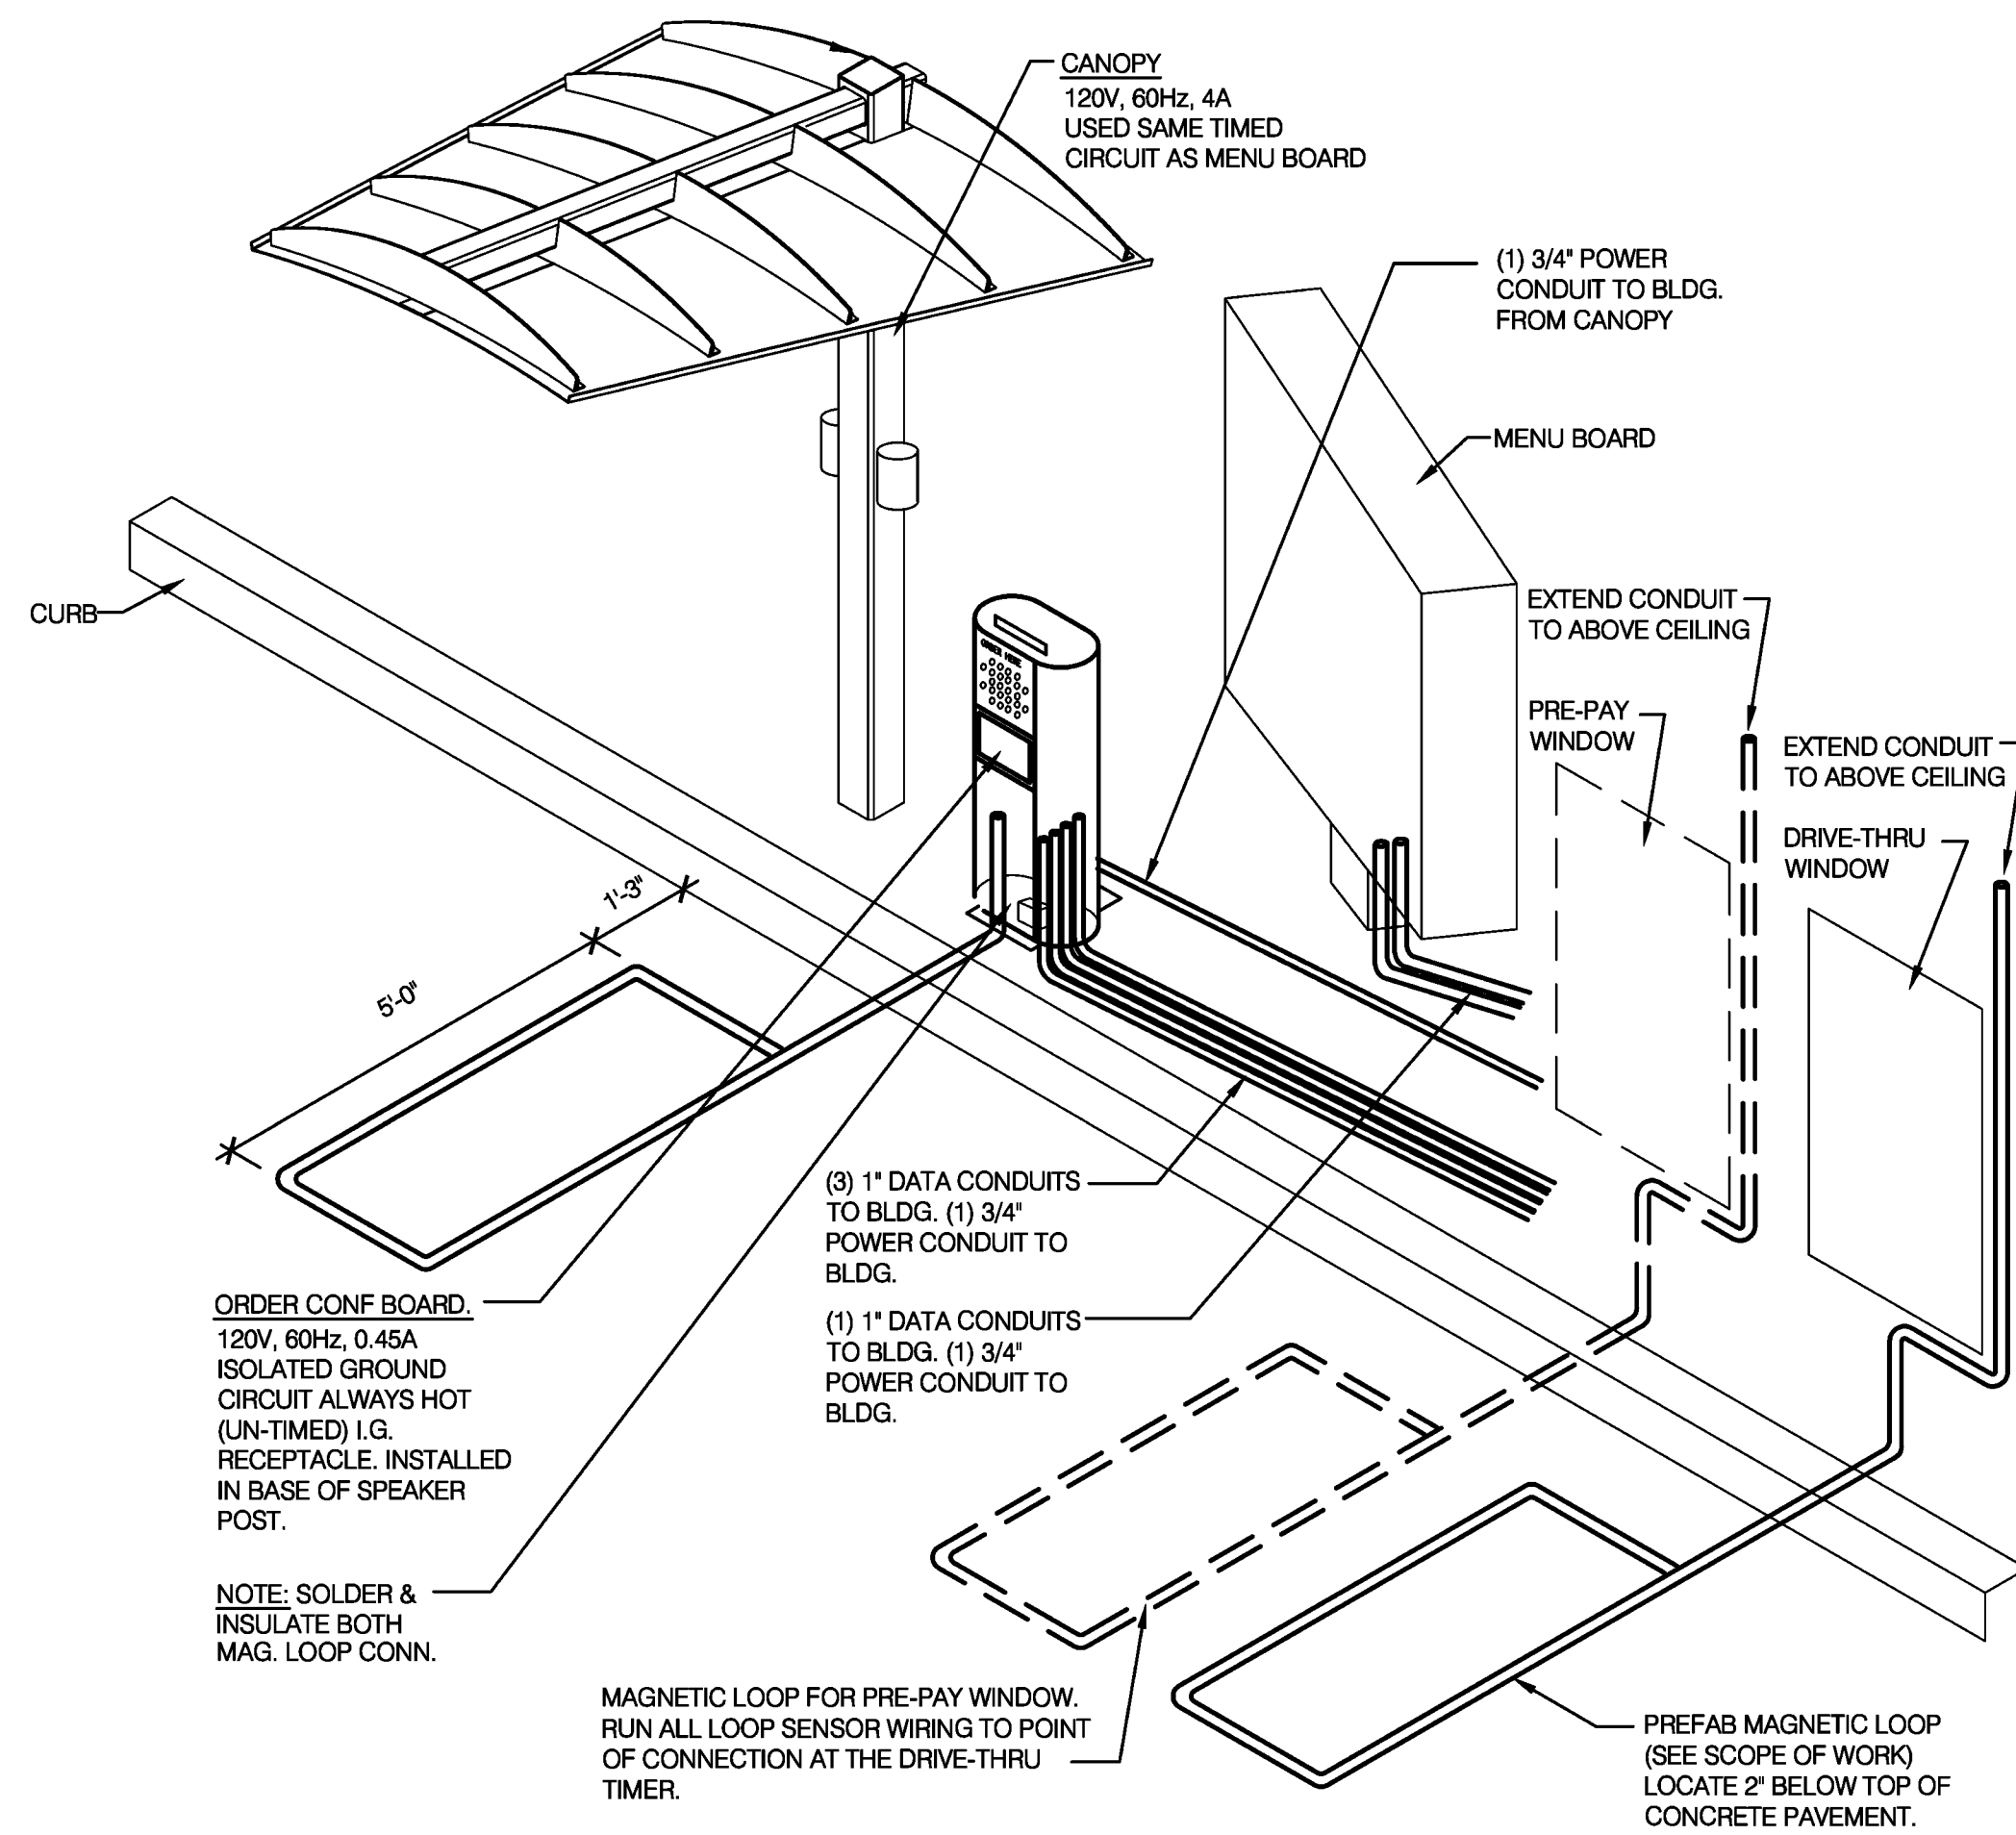

DETAIL 819
DRIVE THROUGH COMMUNICATION ISOMETRIC
NOT TO SCALE, MODIFIED YUM! STANDARD DETAIL

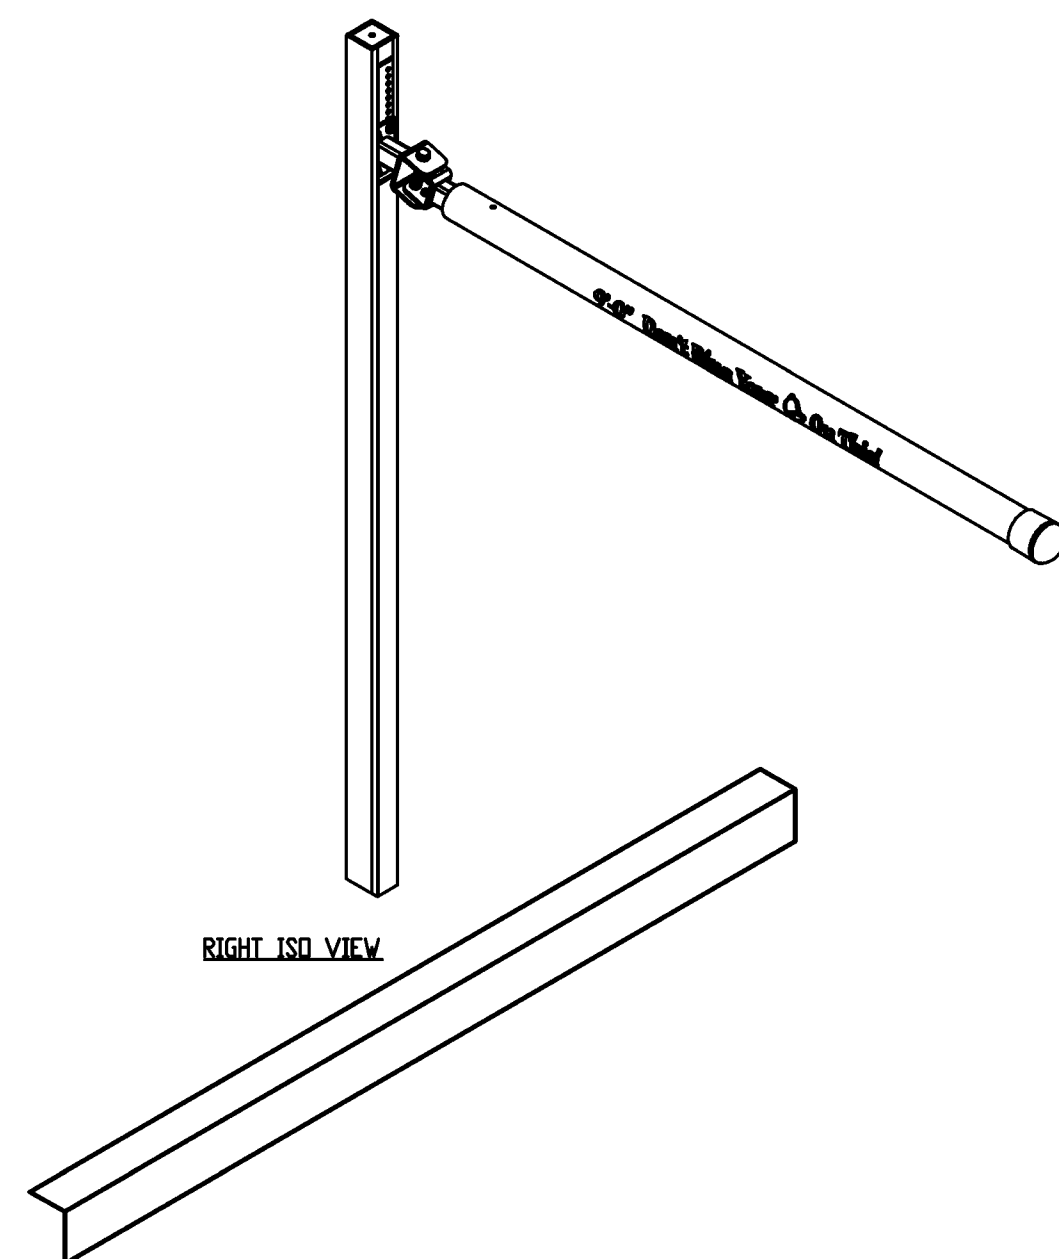

DETAIL 820
PORTAL PLACEMENT DETAIL
NOT TO SCALE, MODIFIED YUM! STANDARD DETAIL

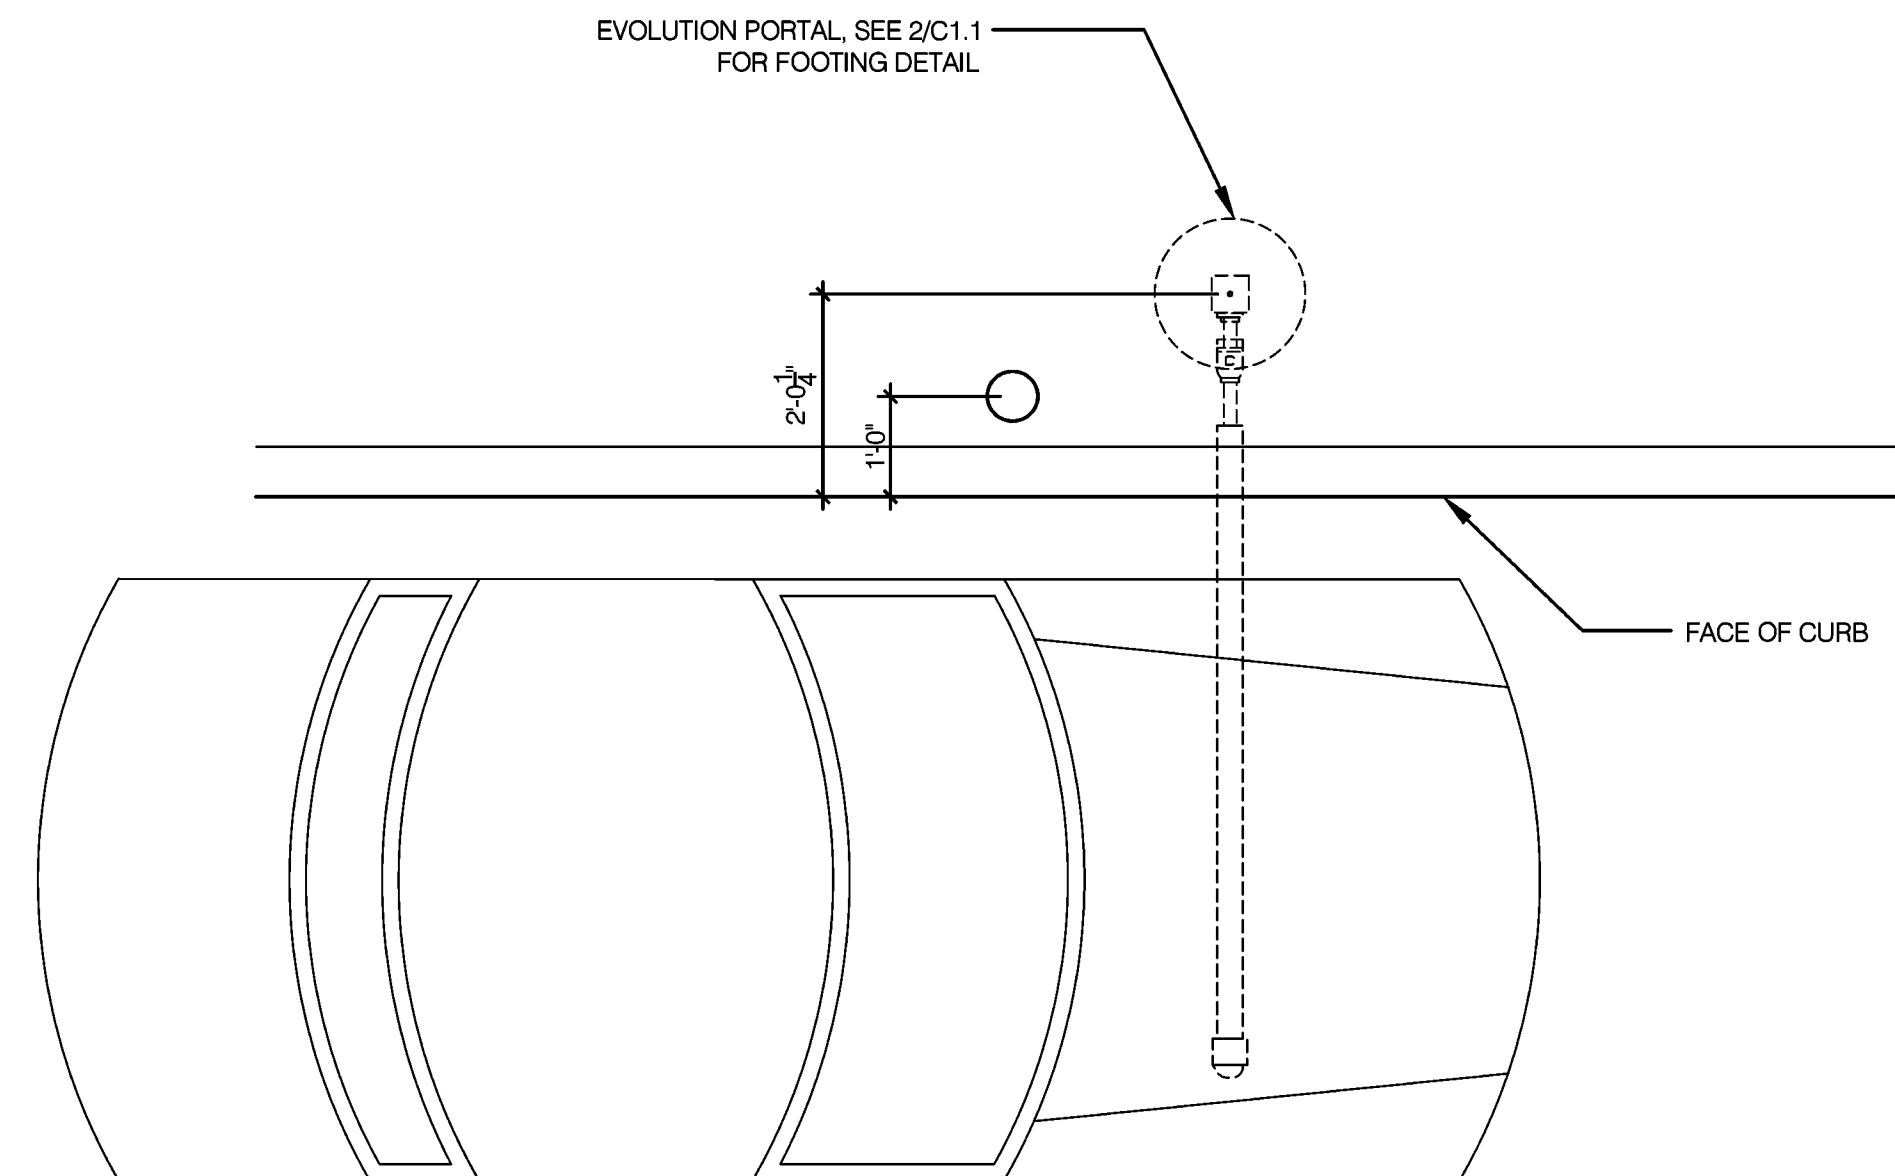

DRAWING NO.:		SITE DETAILS	
DATE:	05/19/2022	DRAWN BY:	KRG
DWG. SCALE:		AS NOTED	CHECKED BY:
PROJECT NO.:		320-610	DRAFT
APPROVED BY:			DRAFT

SITE DETAILS

**BELL CAROLINA, LLC.
TACO BELL
567 SPEARS CREEK CHURCH ROAD
ELGIN, SC 29045**

CEC

Civil & Environmental Consultants, Inc.
11 Municipal Drive · Suite 300 · Fishers, IN 46038
Ph: 317.655.7777 · 877.746.0749 · Fax: 317.655.7778
www.cecinc.com

[illegible]

PRELIMINARY
BID SET