


SEE SHEET 8

SHEET 9 OF 9 SHEETS

Vol. 8, Pg. 36-H

PORTION OF LOT A

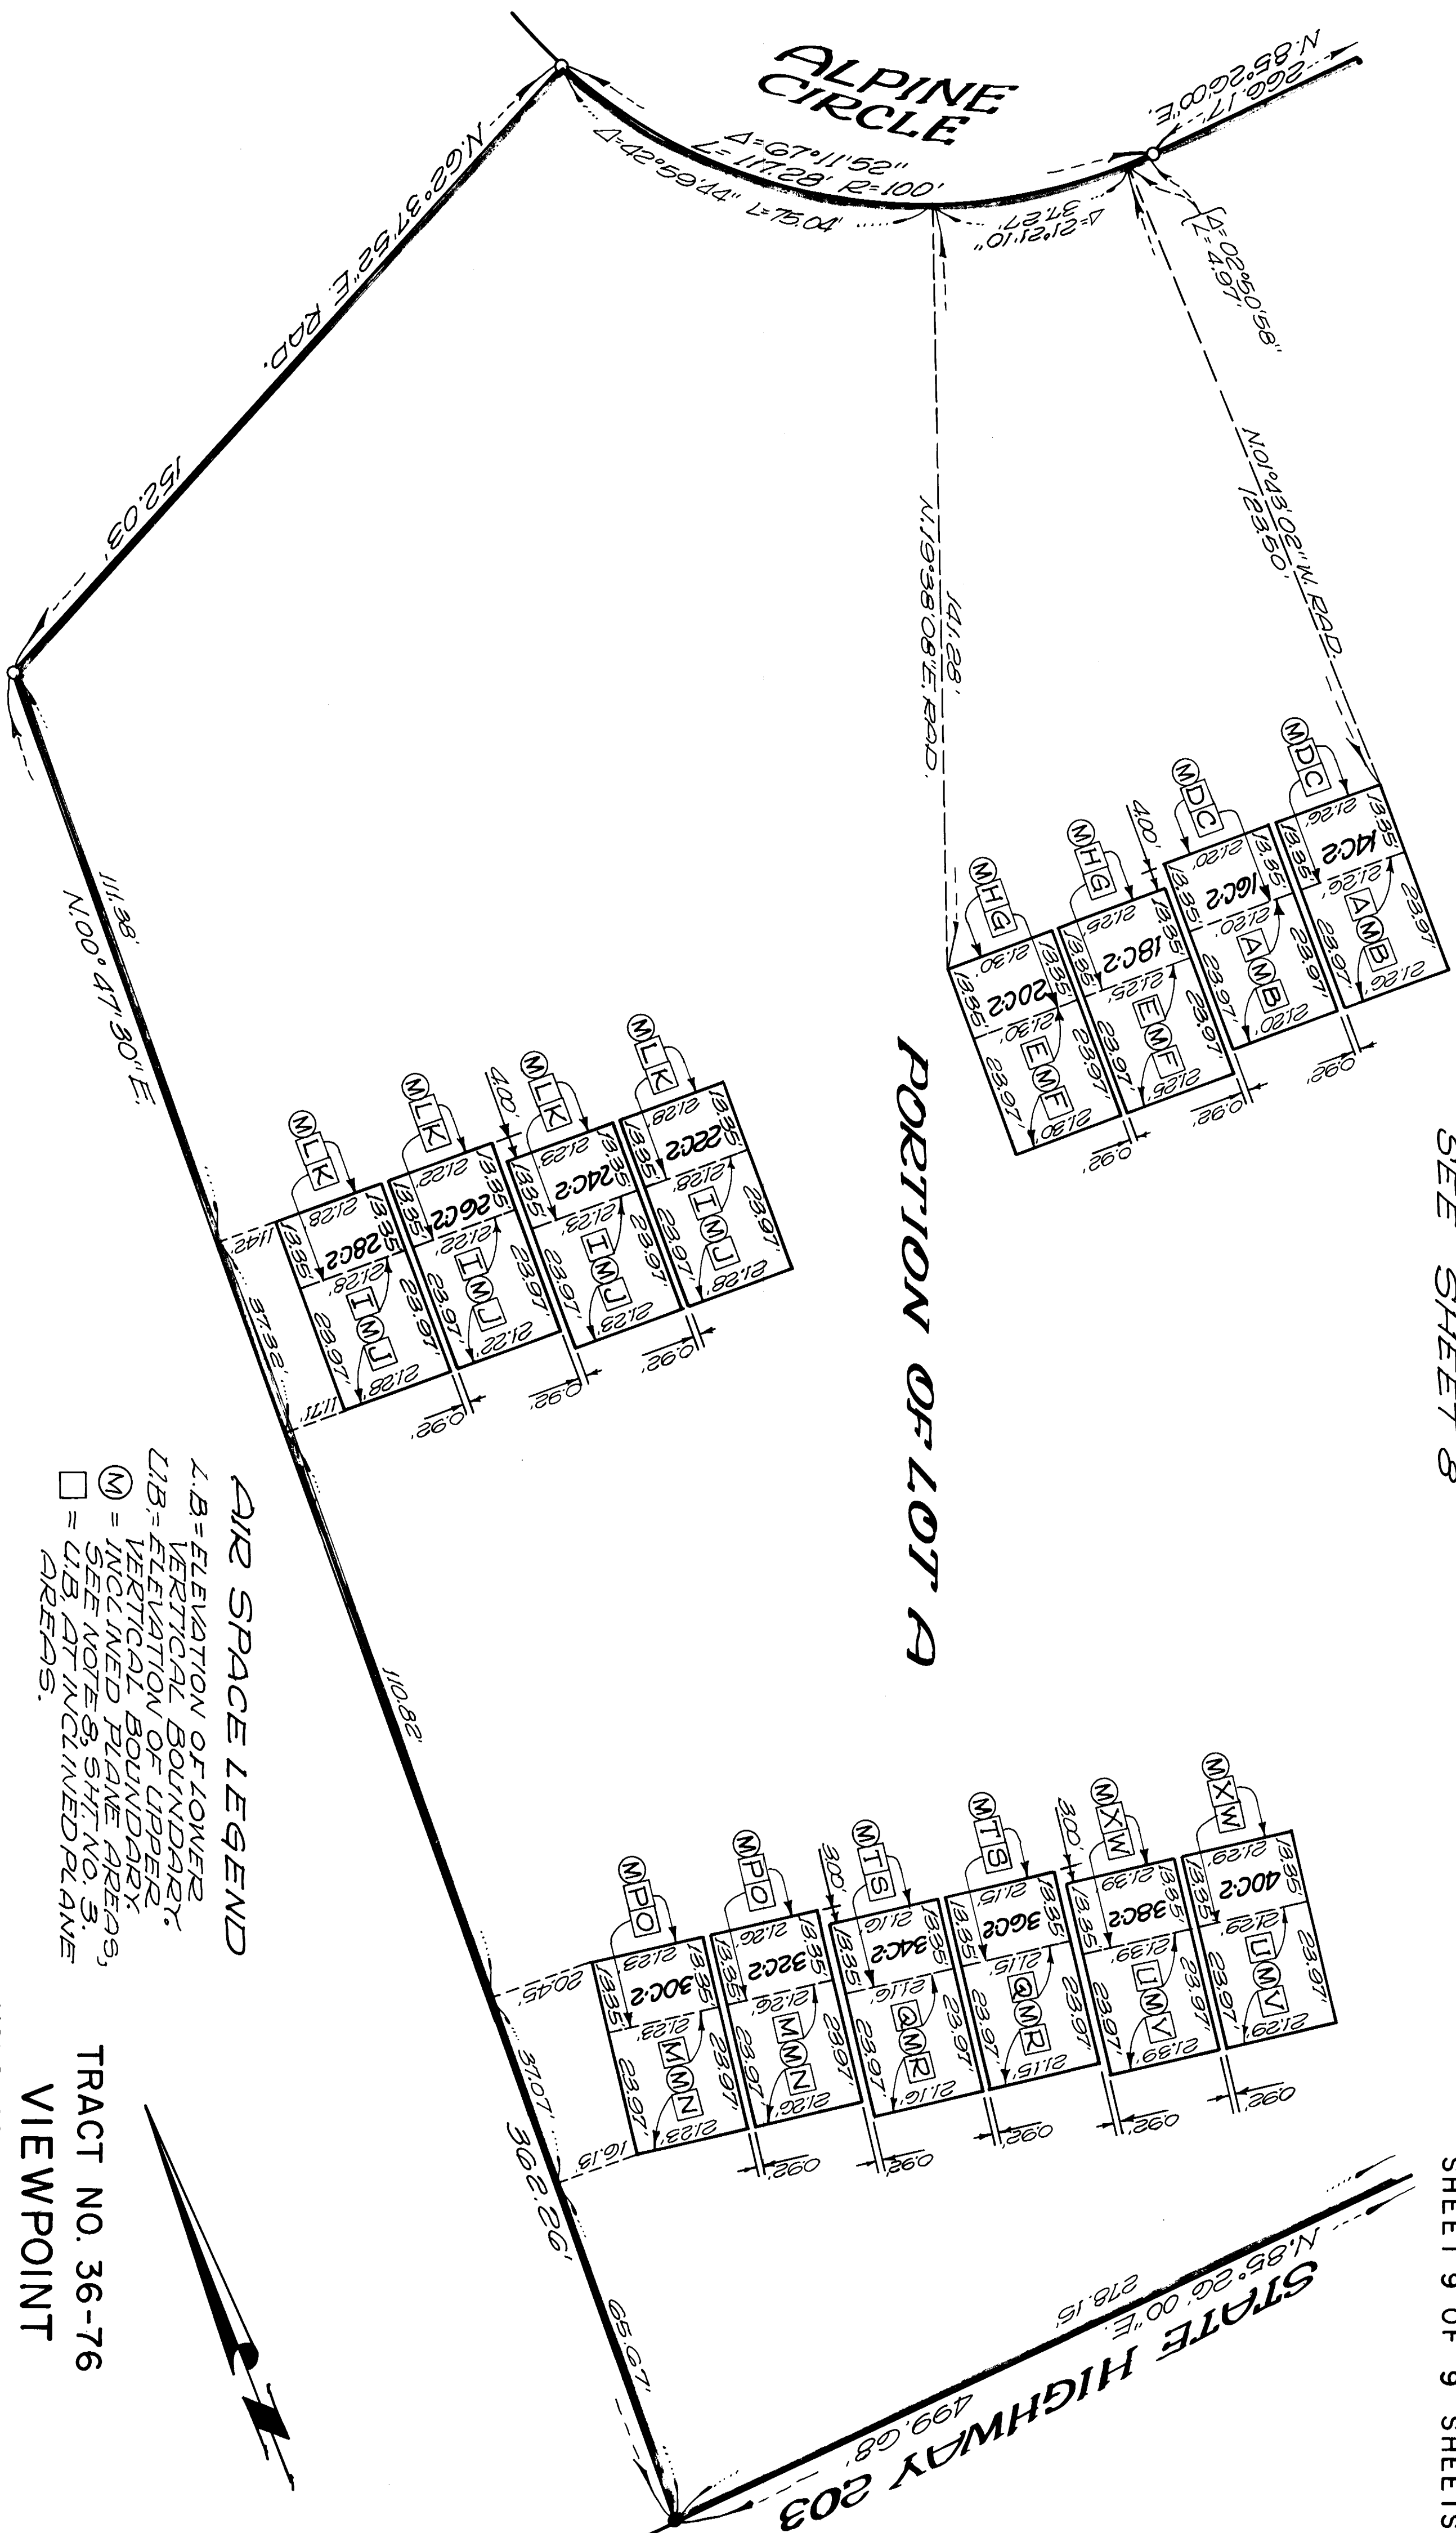

AIR SPACE LEGEND

- L.B. = ELEVATION OF LOWER VERTICAL BOUNDARY.
- U.B. = ELEVATION OF UPPER VERTICAL BOUNDARY.
- (M) = INCLUDED PLANE AREAS, SEE NOTE 8, SH. NO. 3.
- [] = U.B. AT INCLINED PLANE AREAS.

TRACT NO. 36-76
VIEWPOINT

MONO COUNTY, CALIFORNIA

BEING A SUBDIVISION OF A PORTION OF THE NORTH-
WEST 1/4 OF THE NORTHEAST 1/4 OF SECTION
34, T.3S., R.27E., M.D.M.

PLAN FOR CONDOMINIUM PURPOSES
SCALE: 1" = 20'

14C-2 & 16C-2
L.B. = 8058.59
U.B. = 8069.87
C = 8058.83
D = 8058.04

18C-2 & 20C-2
L.B. = 8060.54
U.B. = 8071.82
E = 8060.83
G = 8064.99
H = 8060.54

22C-2, 24C-2, 26C-2 & 28C-2
L.B. = 8059.10
U.B. = 8070.38
I = 8059.39
K = 8063.55
L = 8059.10

30C-2 & 32C-2
L.B. = 8049.06
U.B. = 8060.94
M = 8060.94
N = 8049.95
O = 8054.11
P = 8049.06

34C-2 & 36C-2
L.B. = 8048.97
U.B. = 8060.25
Q = 8060.25
R = 8049.86
S = 8053.42
T = 8048.97

38C-2 & 40C-2
L.B. = 8045.30
U.B. = 8056.58
V = 8045.59
W = 8049.75
X = 8045.30