

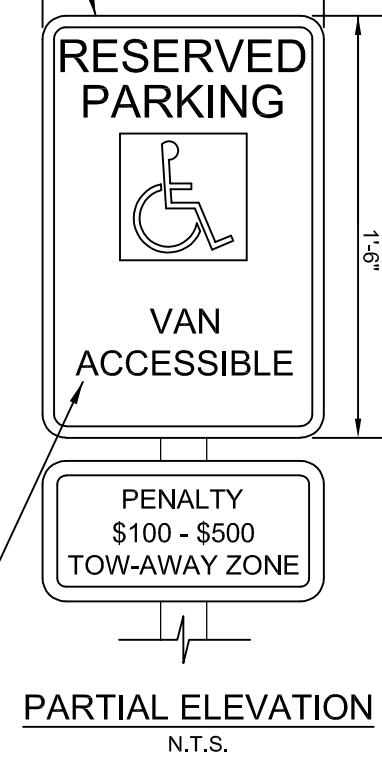


- NOTES:
- METAL SURFACES SHALL BE FREE OF HEAVY RUST. BOLLARDS SHALL HAVE 2 COATS SHERWIN WILLIAMS - KEM 4000 ACRYLIC ALKYD ENAMEL SAFETY YELLOW B55Y300
 - SIGNAGE SHALL COMPLY WITH AMERICAN'S WITH DISABILITIES ACT (A.D.A.) SIGNAGE GUIDELINES
 - ALL PAINTED ADA PARKING SURFACES SHALL BE CLEAN AND DRY. TOP COAT PROVIDE TWO (2) COATS SHERWIN WILLIAMS - PROMAR TRAFFIC MARKING PAINT "H.C." BLUE





NOTE: CONTRACTOR SHALL INSTALL IDEAL SHIELD HANDICAP BOLLARD SYSTEM - # SSH-BL-36-98-C-18, OR EQUAL, INSTALL PER MFG. SPECIFICATIONS

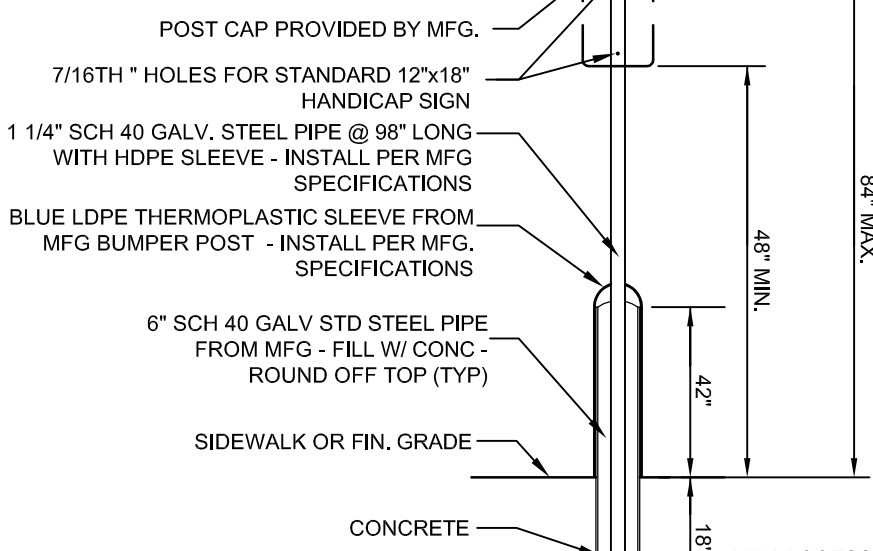

8 HANDICAP SIGN DETAIL

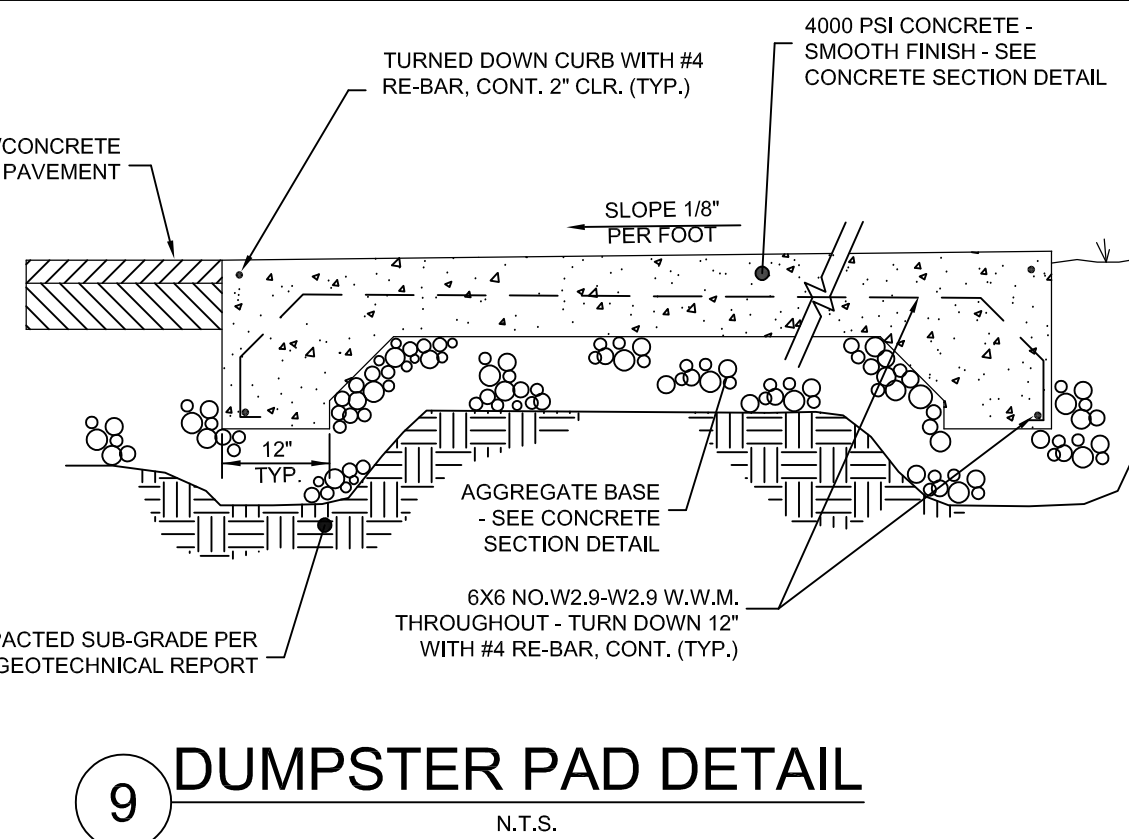

- NOTES:
- POLE BASE IS DESIGNED FOR A SOIL BEARING PRESSURE 100 PSF/FT BASED ON SOIL TYPE. CONTACT CIVIL ENGINEER IF LOWER ONSITE BEARING PRESSURE IS ENCOUNTERED.
 - DESIGN WIND SPEED IS 110 MPH. CONTACT CIVIL ENGINEER IF LOCAL CODE OR ORDINANCE REQUIRES FOR HIGHER WIND SPEED.
 - REBAR SPLICES ARE NOT PERMITTED.
 - FACTORY SUPPLIED TEMPLATE MUST BE USED WHEN SETTING ANCHOR BOLTS.
 - FOR LOCATION, SEE ES1.0 PHOTOMETRIC PLAN.

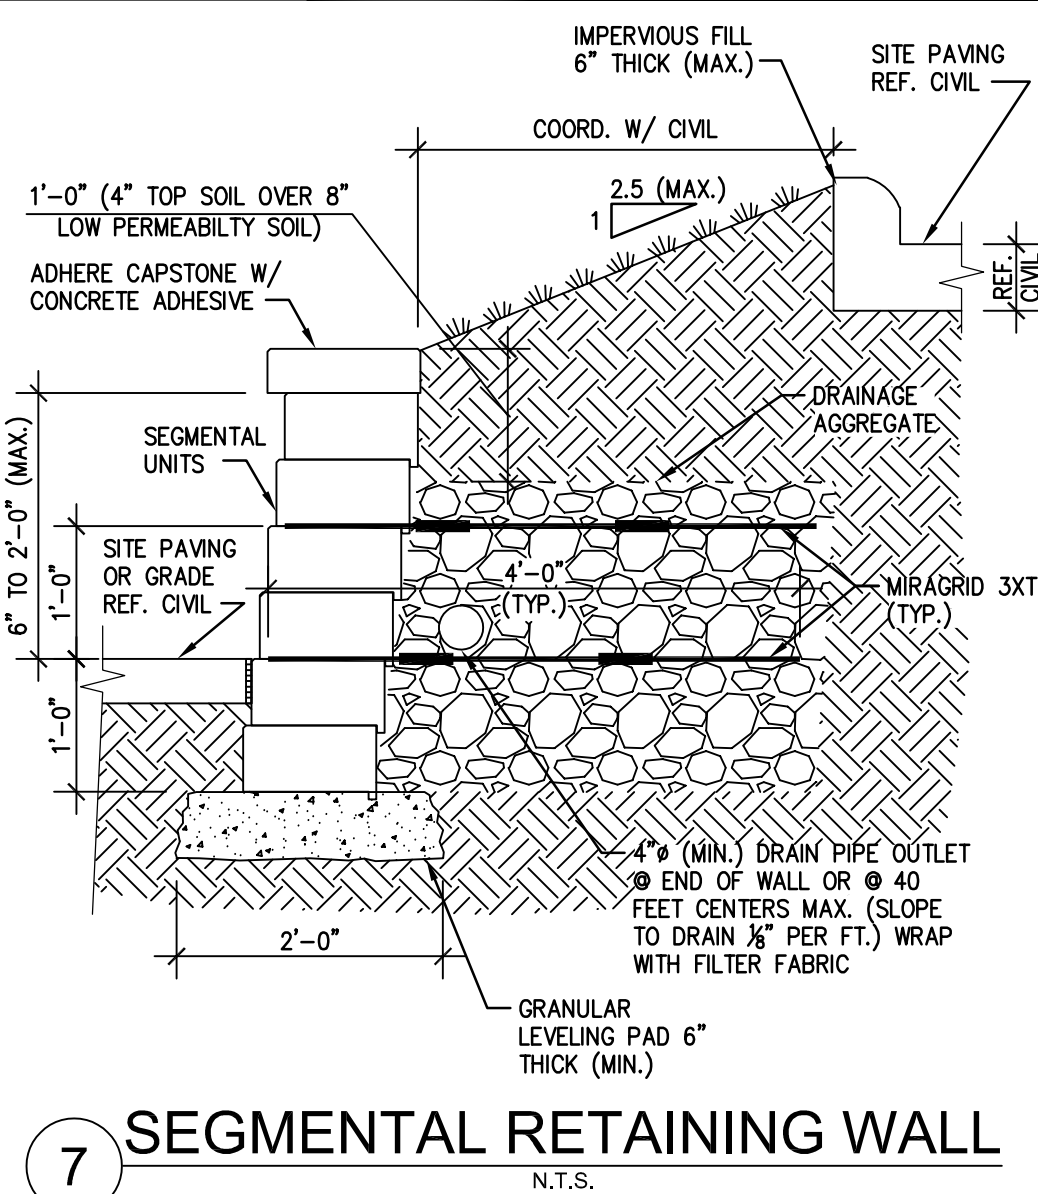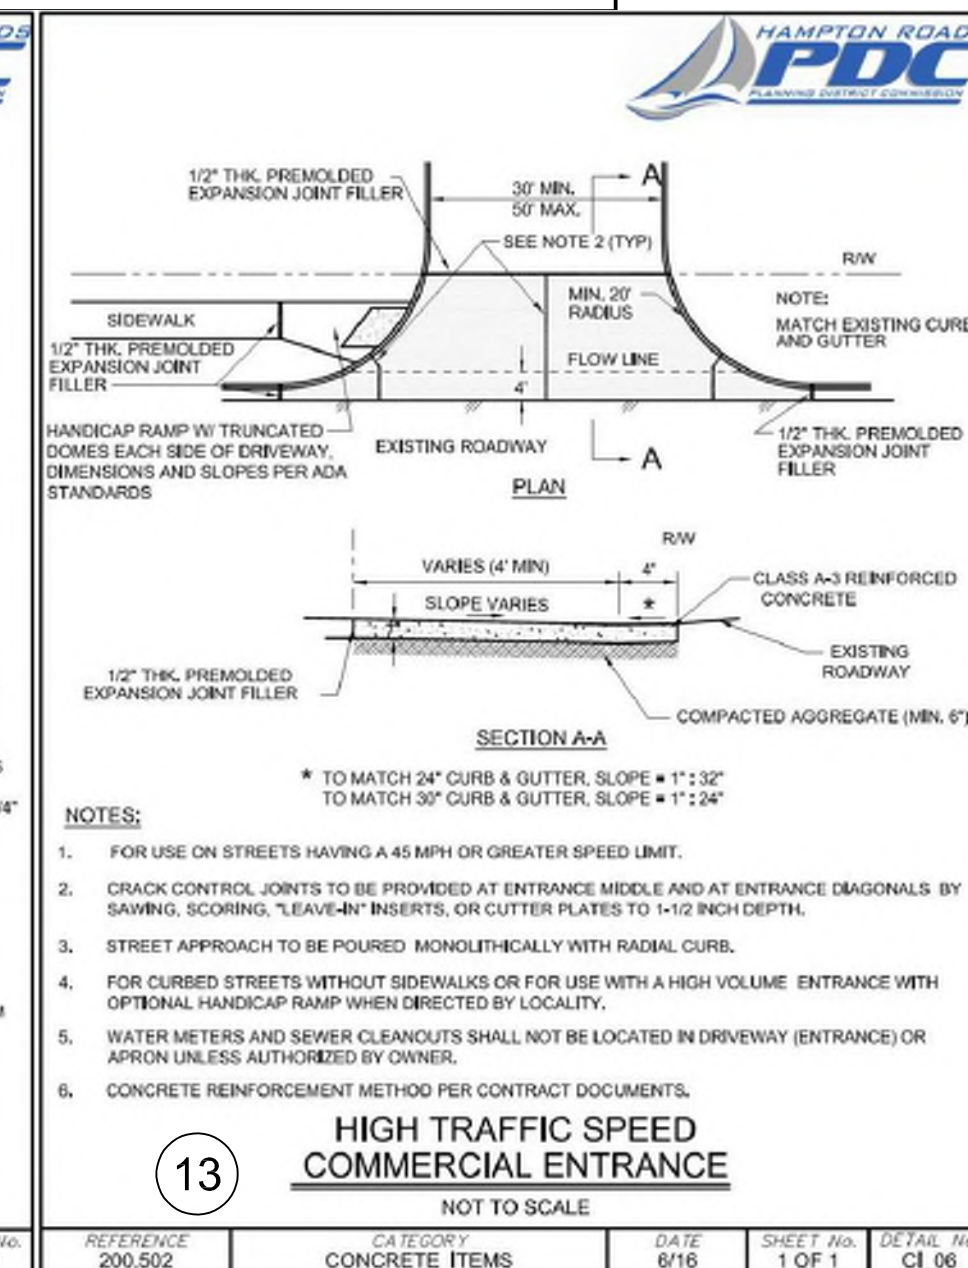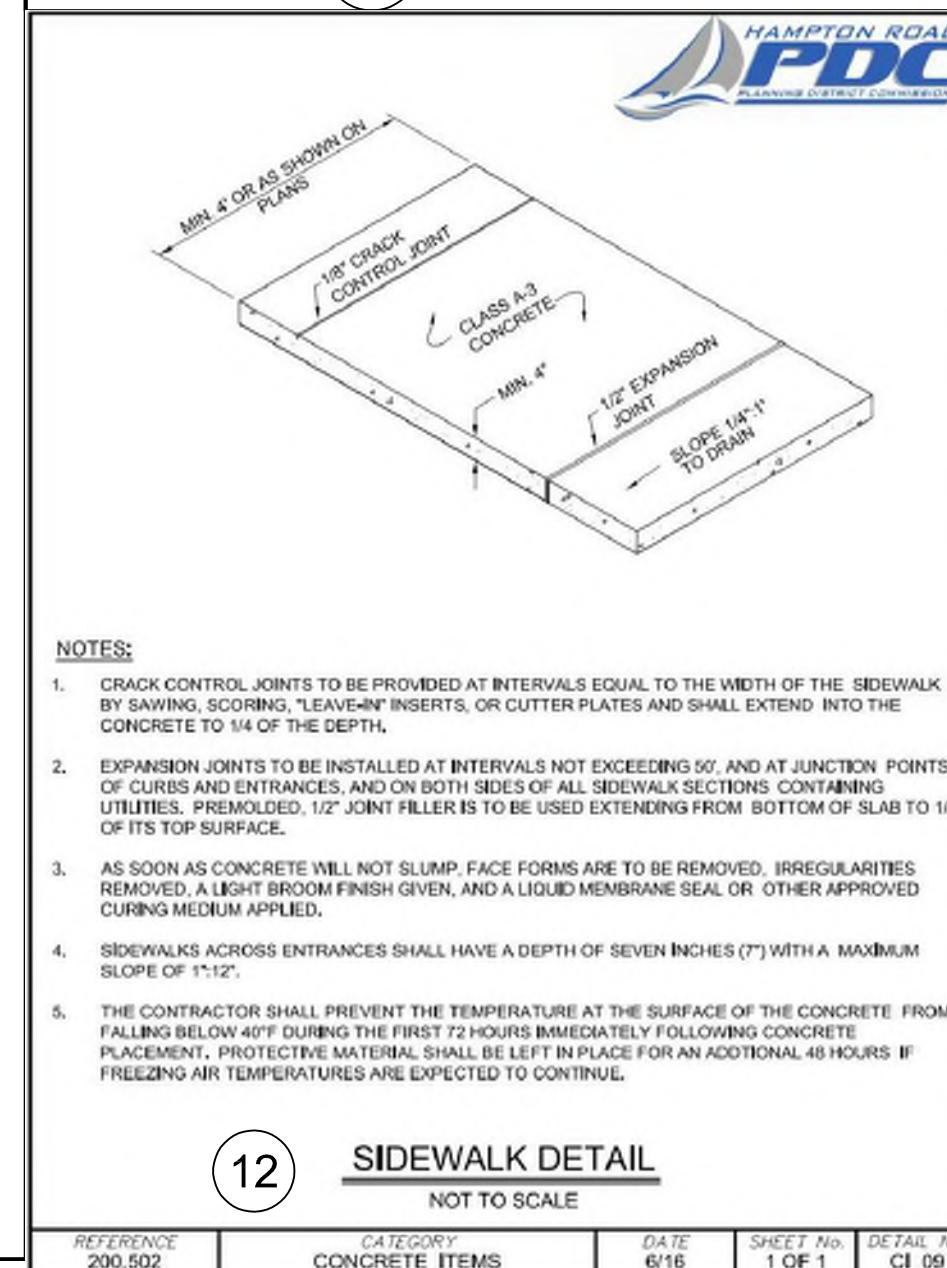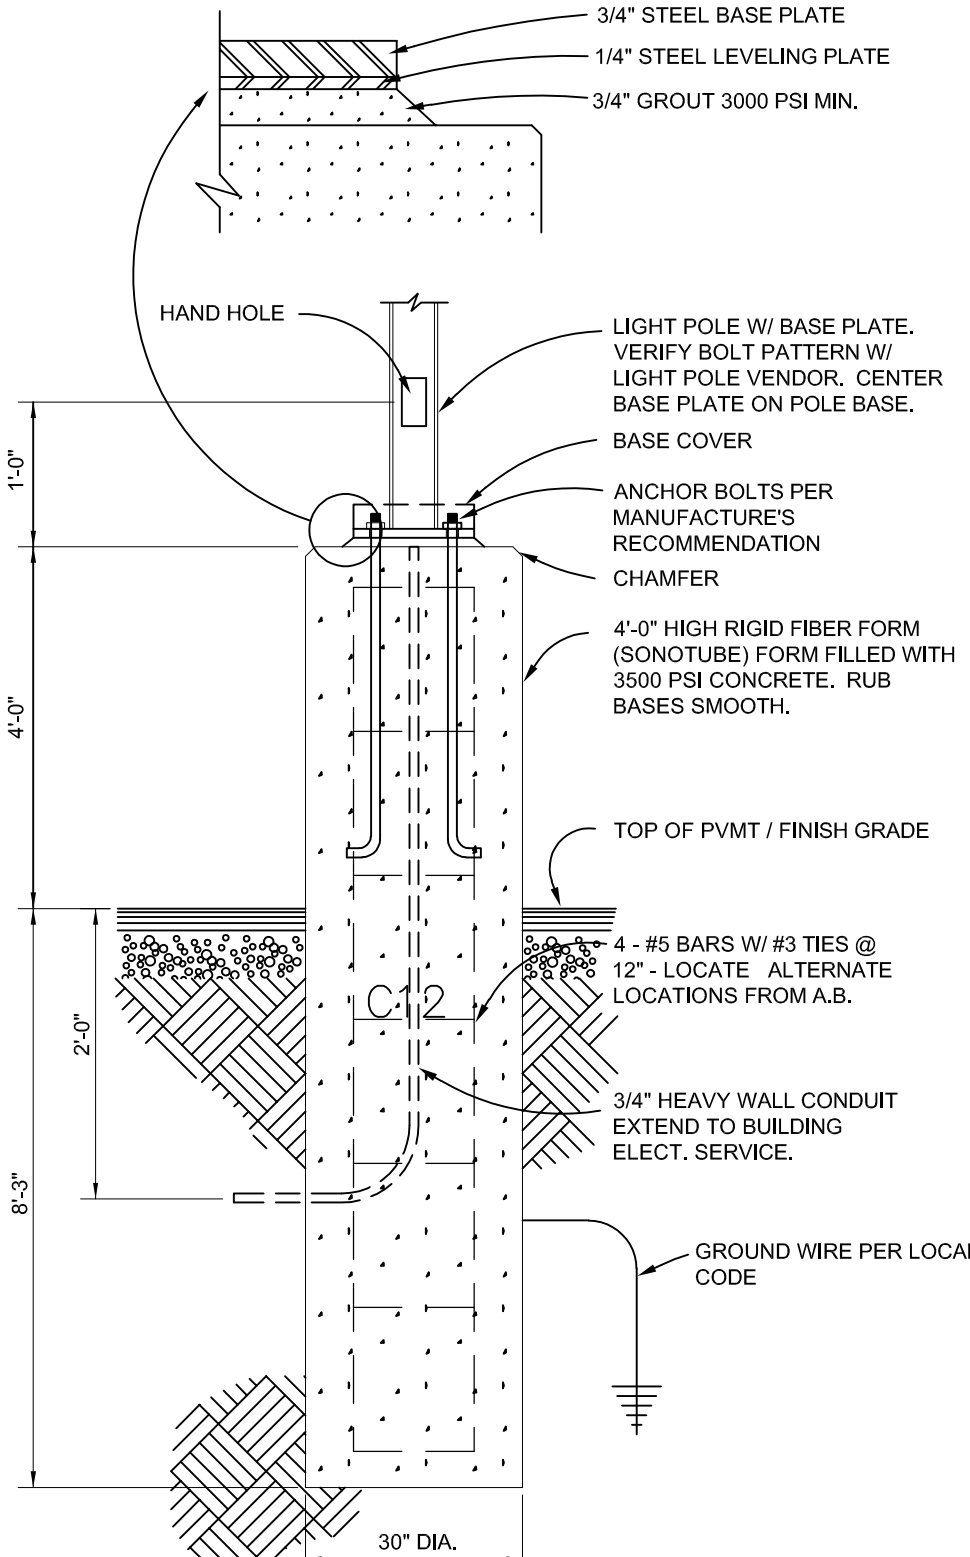

PANDA EXPRESS, INC.
1683 Walnut Grove Ave.
Rosemead, California
91770
Telephone: 626.799.9898
Facsimile: 626.372.8288

All ideas, designs, arrangement and plans indicated or represented by this drawing are the property of Panda Express Inc. and were created for use on this specific project. None of these ideas, designs, arrangements or plans may be used by or disclosed to any person, firm, or corporation without the written permission of Panda Express Inc.

REVISIONS:

ISSUE DATE:


1	PERMIT/BID SET	02-12-21
2	CITY COMMENTS	08-17-21
3	CITY COMMENTS	10-22-21
4	CITY COMMENTS	12-15-21
5	CITY COMMENTS	01-27-22
	ISSUE FOR BID (DT)	02-04-22

DRAWN BY: LEB


PANDA PROJECT #: S8-21-D8164

PANDA STORE #: D-8164

ARCH PROJECT #: XXXXX-XXX

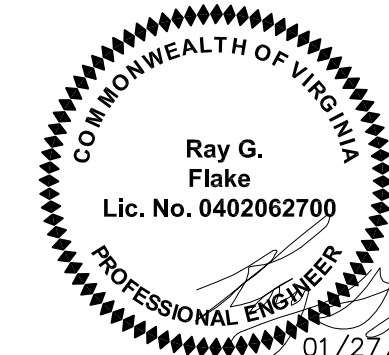

Civil Engineering Services
Engineering, Land Planning,
and Environmental

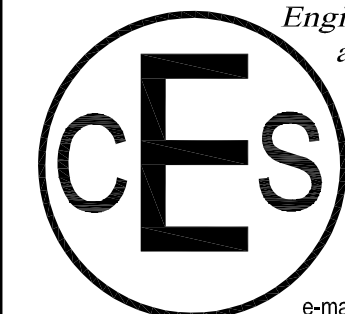

7705 Spicer Farm Lane
Fairview, Tennessee
37062
Phone: (615) 533-0401

e-mail: ray@civilengineeringservices.net

PANDA EXPRESS

TRUE WARM AND WELCOME
6104 JEFFERSON AVENUE
NEWPORT NEWS, VA 23605

HARDSCAPE
DETAILS I

C03.1

TRUE WARM & WELCOME 2300 R2